


NOTES

THIS SURVEY HAS BEEN CARRIED OUT IN ACCORDANCE WITH THE CURRENT RICS CODE OF MEASURING PRACTICE. IT HAS BEEN PRODUCED TO AN ACCURACY SCALE OF 1:100 AND WILL BE WITHIN THOSE TOLERANCES.

THE SURVEY HAS BEEN CARRIED OUT SURFACE ONLY AND WHERE ACCESS WAS UNRESTRICTED. INACCESSIBLE AREAS HAVE BEEN INDICATED ON THE DRAWINGS. PLAN-LONDON LIMITED ACCEPT NO RESPONSIBILITY FOR BUILDING ELEMENTS THAT ARE LATER EXPOSED WITHIN THESE AREAS.

ALL DIMENSIONS TO BE CHECKED ON SITE PRIOR TO CONSTRUCTION.

THIS SURVEY HAS BEEN PRODUCED FOR THE INSTRUCTING CLIENT AND PLAN-LONDON LIMITED ACCEPT NO LIABILITY TO ANY SUBSEQUENT OWNER/AGENT/3RD PARTY.

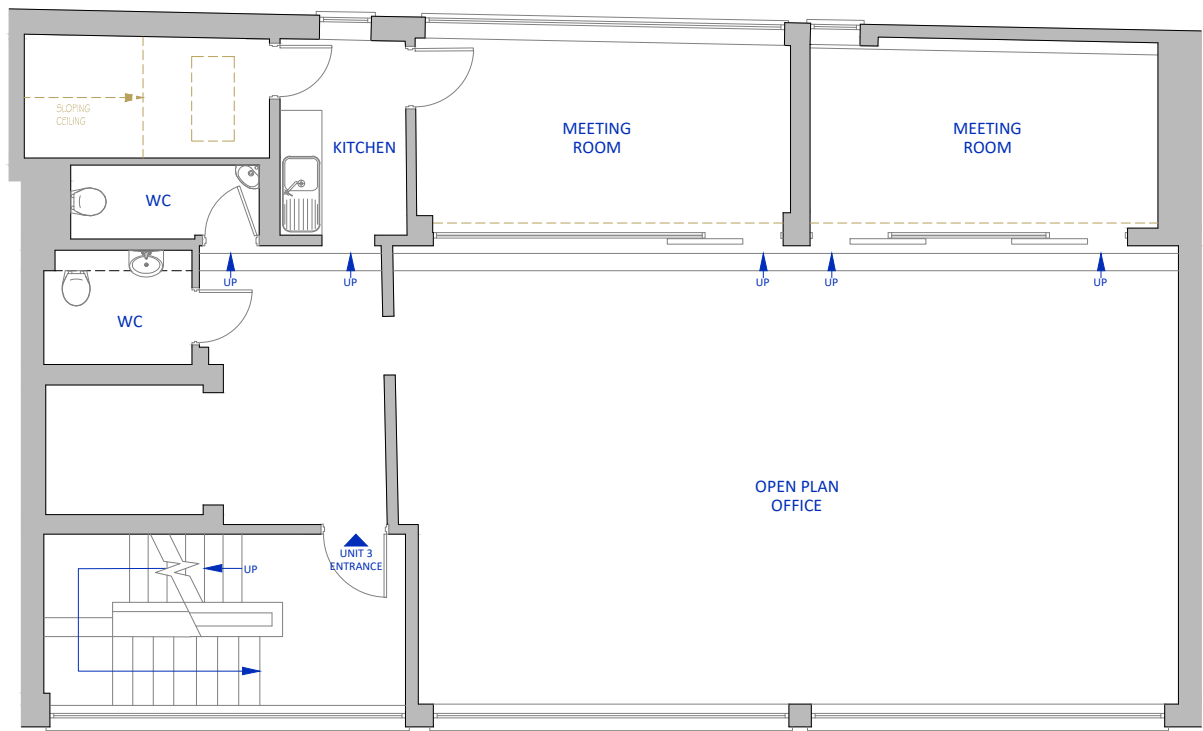


FIRST FLOOR

PLEASE NOTE - A4 PLANS TO BE PRINTED "AS IN DOCUMENT" NOT ENLARGED OR SHRUNK TO FIT PAGE

PLAN LONDON LTD © COPYRIGHT PROTECTED 2018

SCALE

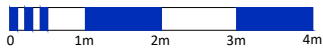

client	address 67-70 CHARLOTTE ROAD LONDON EC2A 3PE	location FIRST FLOOR FLOOR PLAN AS EXISTING	date 09.10.2018	scale 1:100	sheet A4	 Plan London <small>Plan London Ltd 15 David's Road London SE23 3EP T 0845 2262776 E surveys@plan-london.co.uk W plan-london.co.uk</small>
			dwg no. PL11776-02	revision A	drawn TS	